

STEVE POWELL WILDLIFE MANAGEMENT AREA SWAN ISLAND

LIST OF DRAWINGS:

C-00	COVER SHEET
PB-1	PRIEST BLEN HOUSE - FIRST FLOOR
PB-2	PRIEST BLEN HOUSE - SECOND FLOOR
PB-3	PRIEST BLEN OUTBUILDINGS
RP-1	ROBINSON POWELL OUTBUILDINGS
LW-1	LILY WADE OUTBUILDINGS

NOTES:

1. THE DRAWINGS ARE BASED UPON A PRELIMINARY STRUCTURAL ASSESSMENT OF THESE BUILDINGS CONDUCTED ON MAY 12, 2011, BY RESURGENCE ENGINEERING & PRESERVATION AND CHRISTI MITCHELL OF THE MAINE HISTORIC PRESERVATION COMMISSION.
2. THERE HAS BEEN NO OPPORTUNITY TO RETURN TO THE SITE TO CONFIRM DIMENSIONS ON DRAWINGS. WALL OPENING SIZES AND LOCATIONS SHOULD BE CONFIRMED PRIOR TO ADDITIONAL WORK.
3. THE STRUCTURAL CONDITION OF MANY OF THESE BUILDINGS RENDERS THEM UNSAFE. EXTREME CARE SHOULD BE TAKEN BEFORE ENTERING ANY OF THESE BUILDINGS.
4. REFER TO THE ACCOMPANYING REPORT PREPARED BY RESURGENCE ENGINEERING & PRESERVATION, DATED JUNE XX, 2011, FOR SPECIFIC CONDITIONS AT EACH BUILDING OR STRUCTURE.
5. DRAWINGS SHOULD NOT BE CONSIDERED COMPLETE DOCUMENTATION. PRIOR TO DEMOLITION, ADDITIONAL PHOTOGRAPHIC DOCUMENTS AND MEASURED DRAWINGS SHOULD BE COMPLETED.



NOT FOR
CONSTRUCTION

ENGINEER OF RECORD

RESURGENCE
ENGINEERING & PRESERVATION, INC.
132 BRENTWOOD STREET
PORTLAND, ME 04103
207.773.4880

Drawn By: Edn Aiello
Checked By: Alfred H. Hodson III P.E.

SWAN ISLAND, MAINE
STRUCTURAL ASSESSMENT

Drawing:
COVER SHEET
SCALE: NTS

Date: 05/31/11
Issued for:

DRAFT

C-00

NOT FOR
CONSTRUCTION

ENGINEER OF RECORD


RESURGENCE

ENGINEERING & PRESERVATION, INC.
132 BRENTWOOD STREET
PORTLAND, ME 04103
207.773.4880

Drawn By: Erin Aiello


Checked By: Alfred H. Hodson III P.E.

**PRIEST BLEN HOUSE - FIRST FLOOR
SWAN ISLAND, MAINE
STRUCTURAL ASSESSMENT**

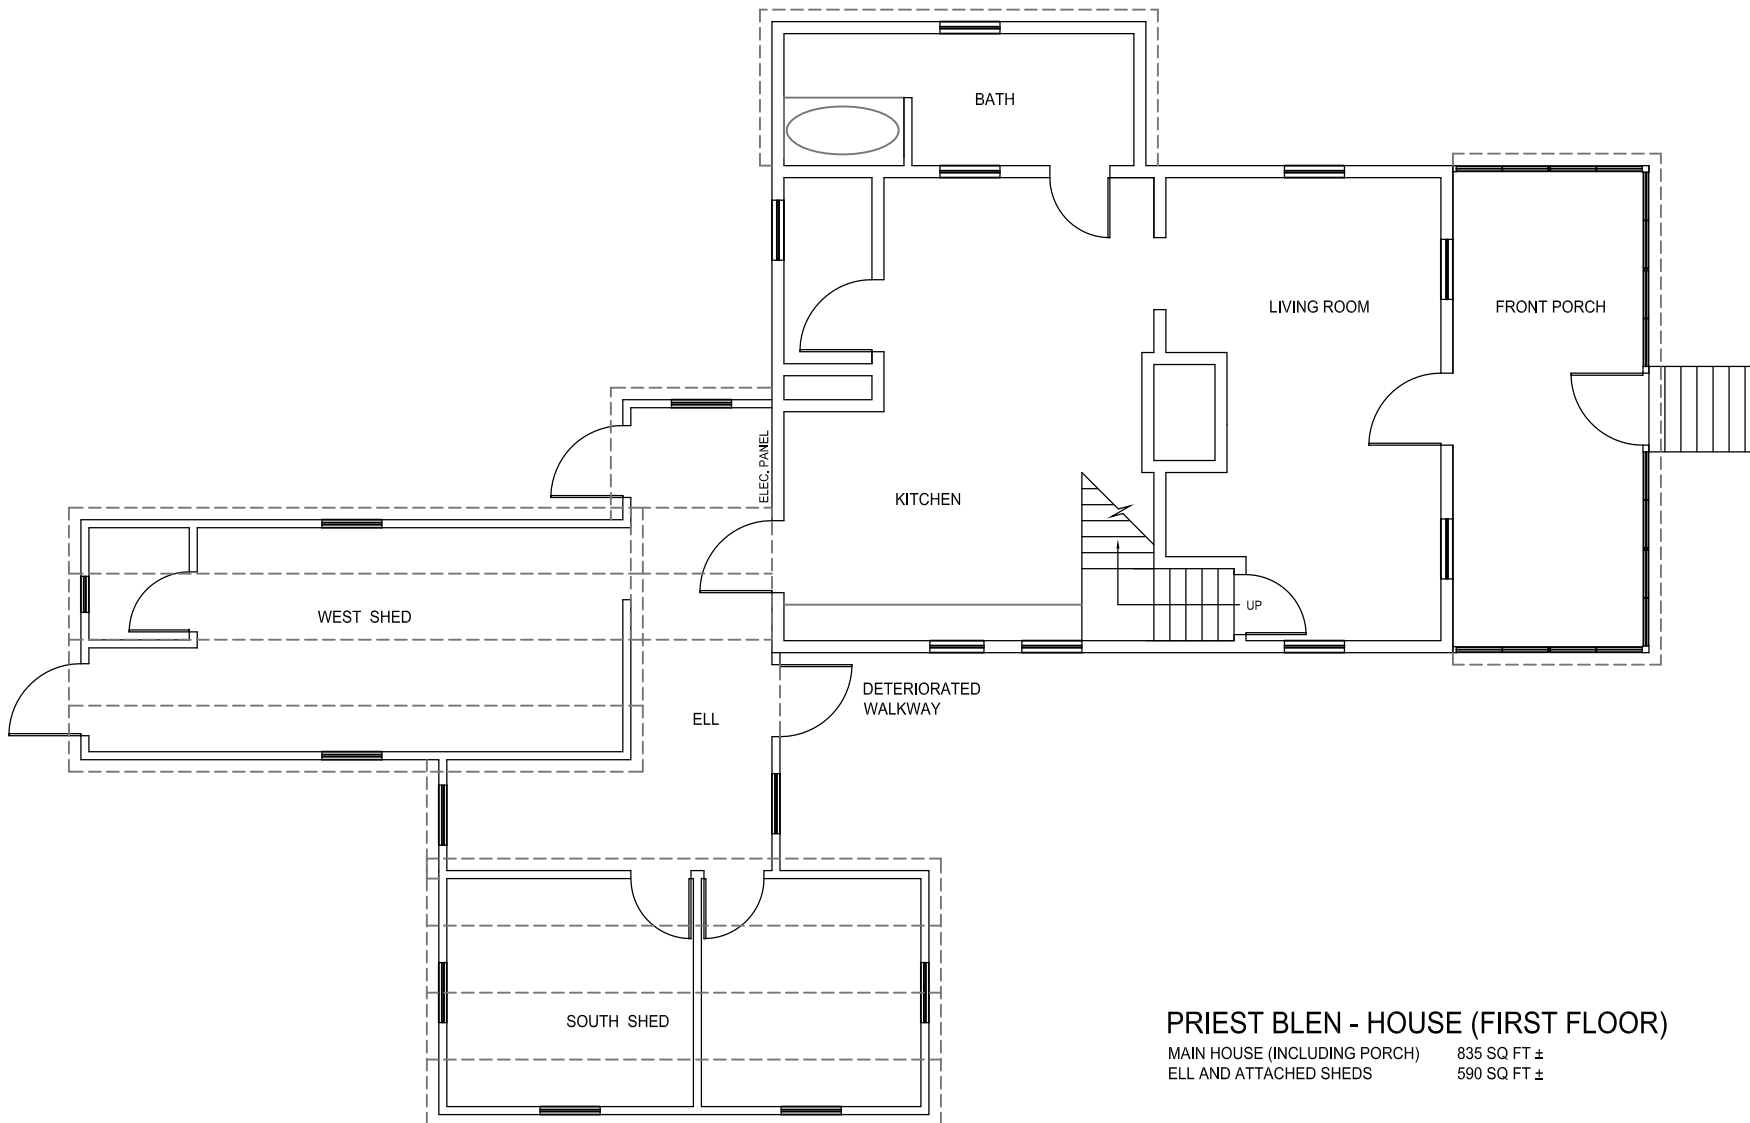

PRIEST BLEN - HOUSE (FIRST FLOOR)

MAIN HOUSE (INCLUDING PORCH) 835 SQ FT ±
ELL AND ATTACHED SHEDS 590 SQ FT ±

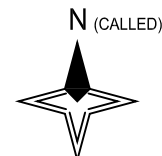

SEE COVER SHEET FOR GENERAL NOTES

Drawing: FLOOR PLAN
SCALE $\frac{1}{8}" = 1'-0"$
(ON $8\frac{1}{2} \times 11$)

Date: 05/31/11
Issued for:

DRAFT

PB-1

NOT FOR
CONSTRUCTION

ENGINEER OF RECORD

RESURGENCE

ENGINEERING & PRESERVATION, INC.
132 BRENTWOOD STREET
PORTLAND, ME 04103
207.773.4880

Drawn By: Erin Aiello

Checked By: Alfred H. Hodson III P.E.


**PRIEST BLEN HOUSE-SECOND FLOOR
SWAN ISLAND, MAINE
STRUCTURAL ASSESSMENT**

Drawing: FLOOR PLAN
SCALE $\frac{1}{8}" = 1'-0"$
(ON 8 $\frac{1}{2}$ x11)


Date: 05/31/11
Issued for:

DRAFT


PB-2

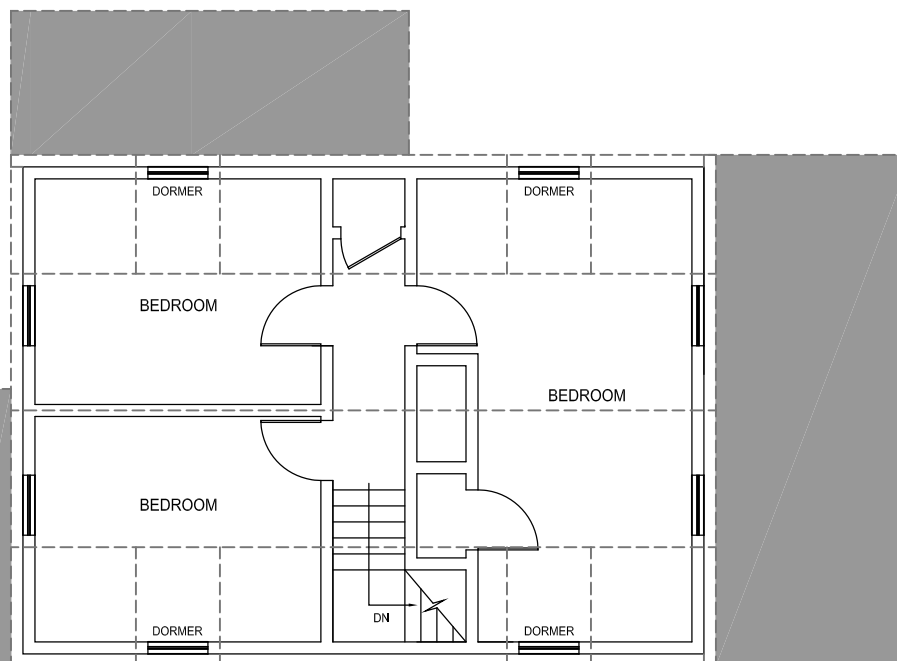


PRIEST BLEN - HOUSE (SECOND FLOOR)
SECOND FLOOR 575 SQ FT ±

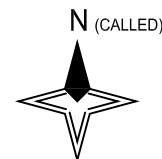


SEE COVER SHEET FOR GENERAL NOTES

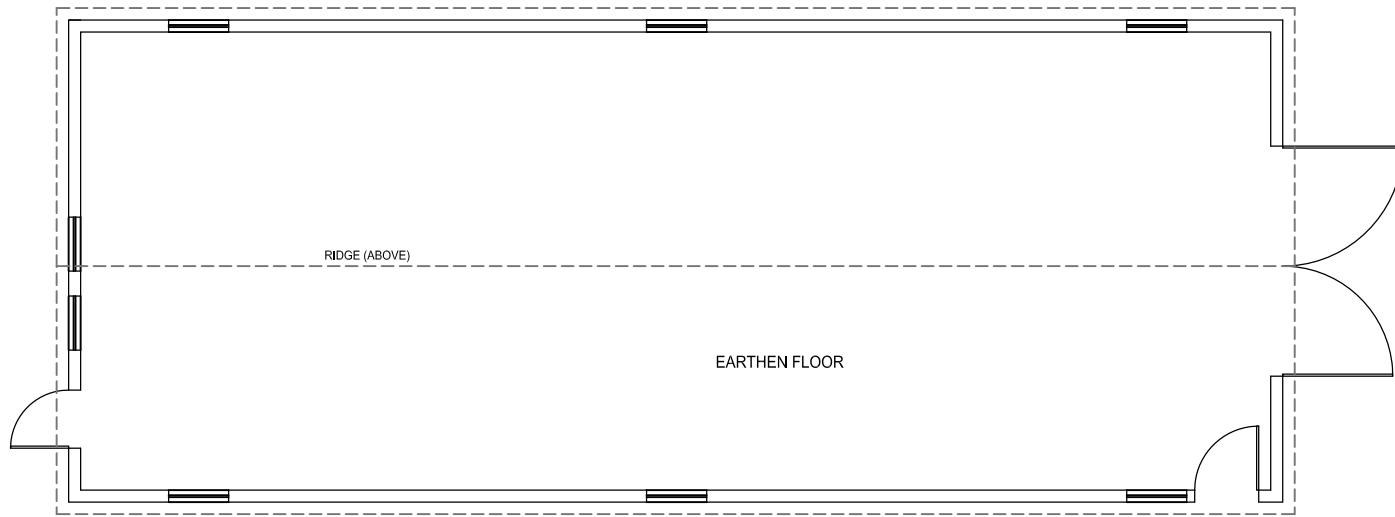

PRIEST BLEN - SHED 2
± (50 FT X 20 FT)

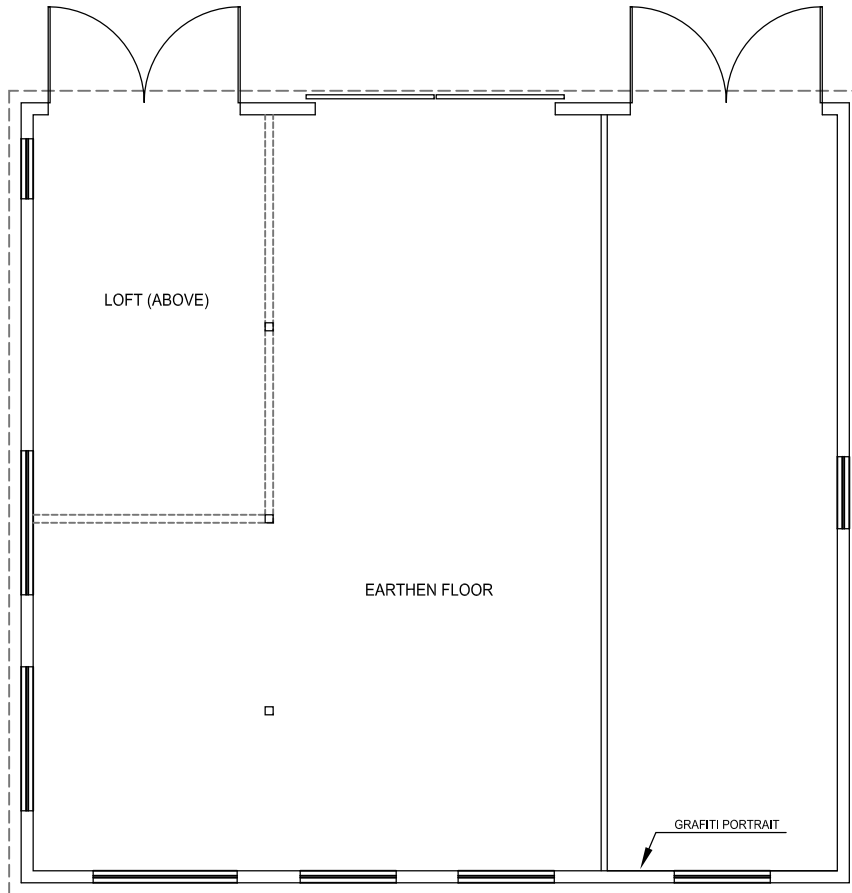

PRIEST BLEN - MACHINE SHOP
± (35 FT X 33 FT)

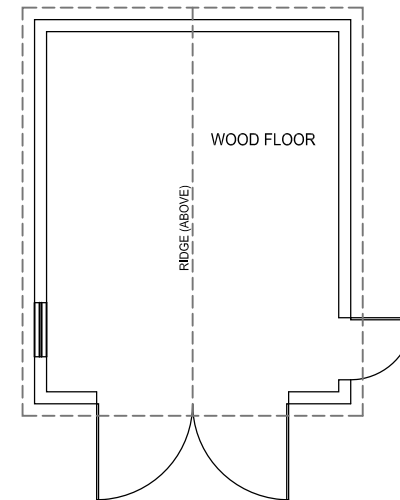

PRIEST BLEN - SHED 1
± (13 FT X 16 FT)



SEE COVER SHEET FOR GENERAL NOTES

NOT FOR
CONSTRUCTION

ENGINEER OF RECORD

RESURGENCE

ENGINEERING & PRESERVATION, INC.
132 BRENTWOOD STREET
PORTLAND, ME 04103
207.773.4880

Drawn By: Erin Aiello
Checked By: Alfred H. Hodson III P.E.


PRIEST BLEN OUTBUILDINGS
SWAN ISLAND, MAINE
STRUCTURAL ASSESSMENT

Drawing: FLOOR PLAN
SCALE $\frac{1}{8}" = 1'-0"$
(ON $8\frac{1}{2} \times 11$)


Date: 05/31/11
Issued for:

DRAFT


PB-3

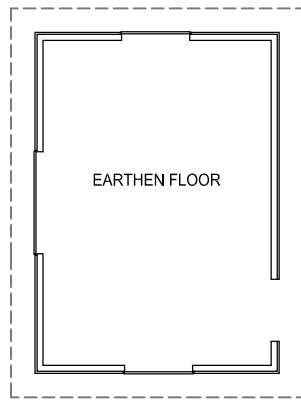


ROBINSON POWELL - WOODSHED
± (10 FT X 14 FT)

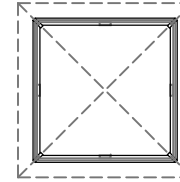


ROBINSON POWELL - WELL HOUSE
± (6 FT X 6 FT)

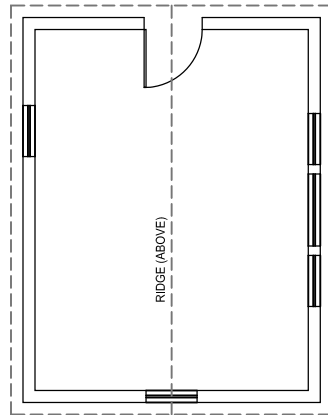

ROBINSON POWELL - SHED 1
± (12 FT X 16 FT)

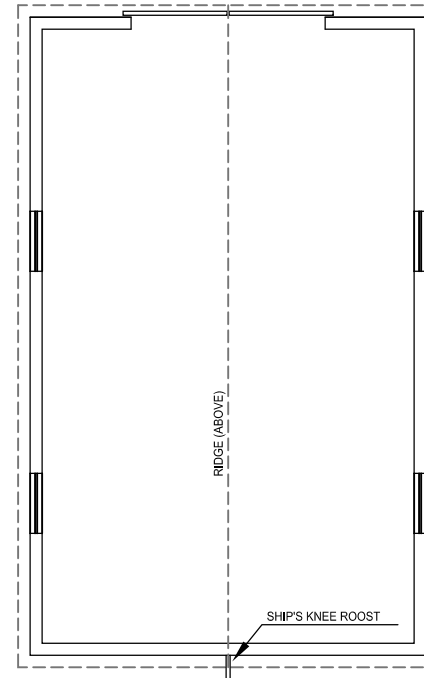

ROBINSON POWELL - CARRIAGE BARN
± (17 FT X 27 FT)

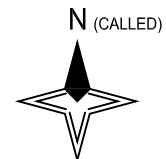

SEE COVER SHEET FOR GENERAL NOTES

NOT FOR
CONSTRUCTION

ENGINEER OF RECORD

RESURGENCE

ENGINEERING & PRESERVATION, INC.
132 BRENTWOOD STREET
PORTLAND, ME 04103
207.773.4880

Drawn By: Erin Aiello
Checked By: Alfred H. Hodson III P.E.


**ROBINSON POWELL OUTBUILDINGS
SWAN ISLAND, MAINE
STRUCTURAL ASSESSMENT**

Drawing: FLOOR PLAN
SCALE $\frac{1}{8}" = 1'-0"$
(ON $8\frac{1}{2} \times 11$)


Date: 05/31/11
Issued for:

DRAFT


RP-1

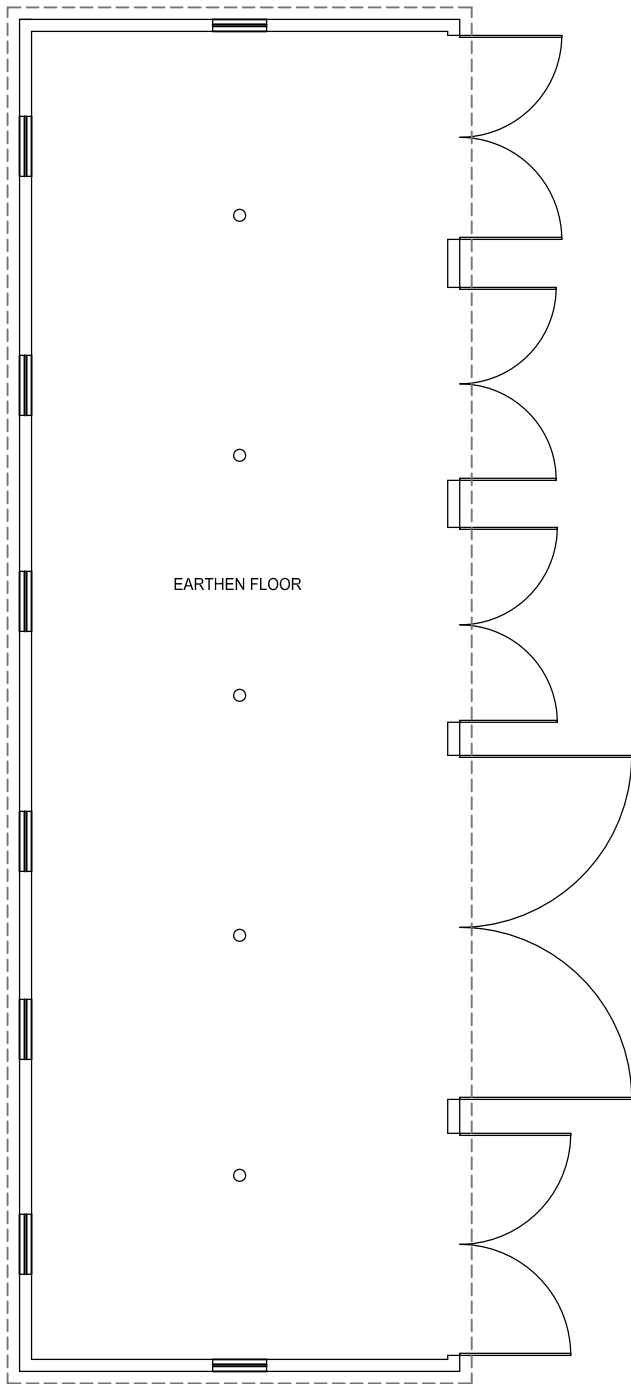


LILY WADE - EQUIPMENT / CARRIAGE SHED
± (18 FT X 56 FT)

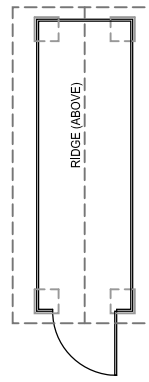

LILY WADE - CORN CRIB
± (4 FT X 12 FT)

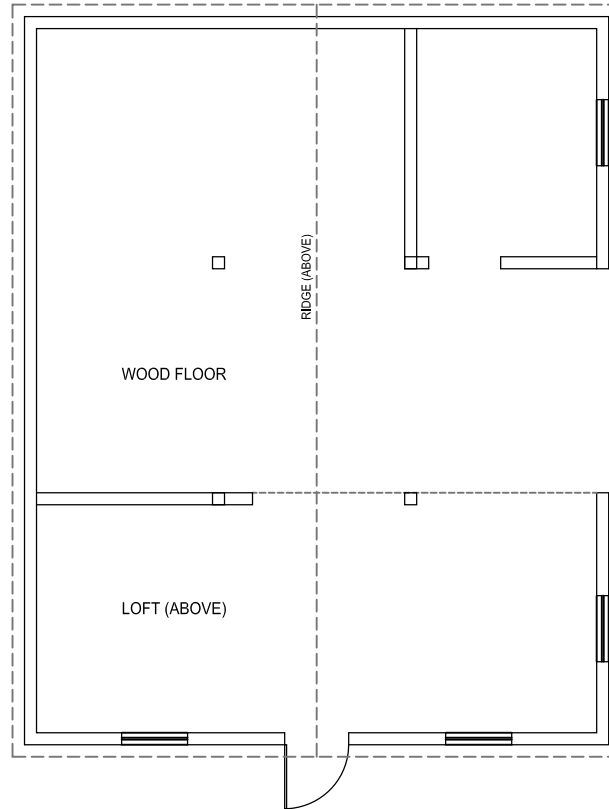

LILY WADE - BARN
± (24 FT X 30 FT)

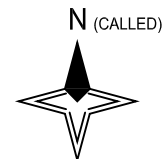

SEE COVER SHEET FOR GENERAL NOTES

NOT FOR
CONSTRUCTION

ENGINEER OF RECORD

RESURGENCE

ENGINEERING & PRESERVATION, INC.
132 BRENTWOOD STREET
PORTLAND, ME 04103
207.773.4880

Drawn By: Erin Aiello
Checked By: Alfred H. Hodson III P.E.

**LILY WADE OUTBUILDINGS
SWAN ISLAND, MAINE
STRUCTURAL ASSESSMENT**

Drawing: FLOOR PLAN
SCALE $\frac{1}{8}" = 1'-0"$
(ON 8 $\frac{1}{2}$ x 11)

Date: 05/31/11
Issued for:

DRAFT

LW-1